

Notes:


Concrete blocks f'_{uc} 15 MPa

Mortar M3 (1:5 + methyl cellulose water thickener)

Concrete grout N20 (minimum cement 300 Kg/m³, maximum aggregate 10 mm)

Reinforcement shall be held in position by

- steel ligatures; or
- steel hangers; or
- plastic wheel type support

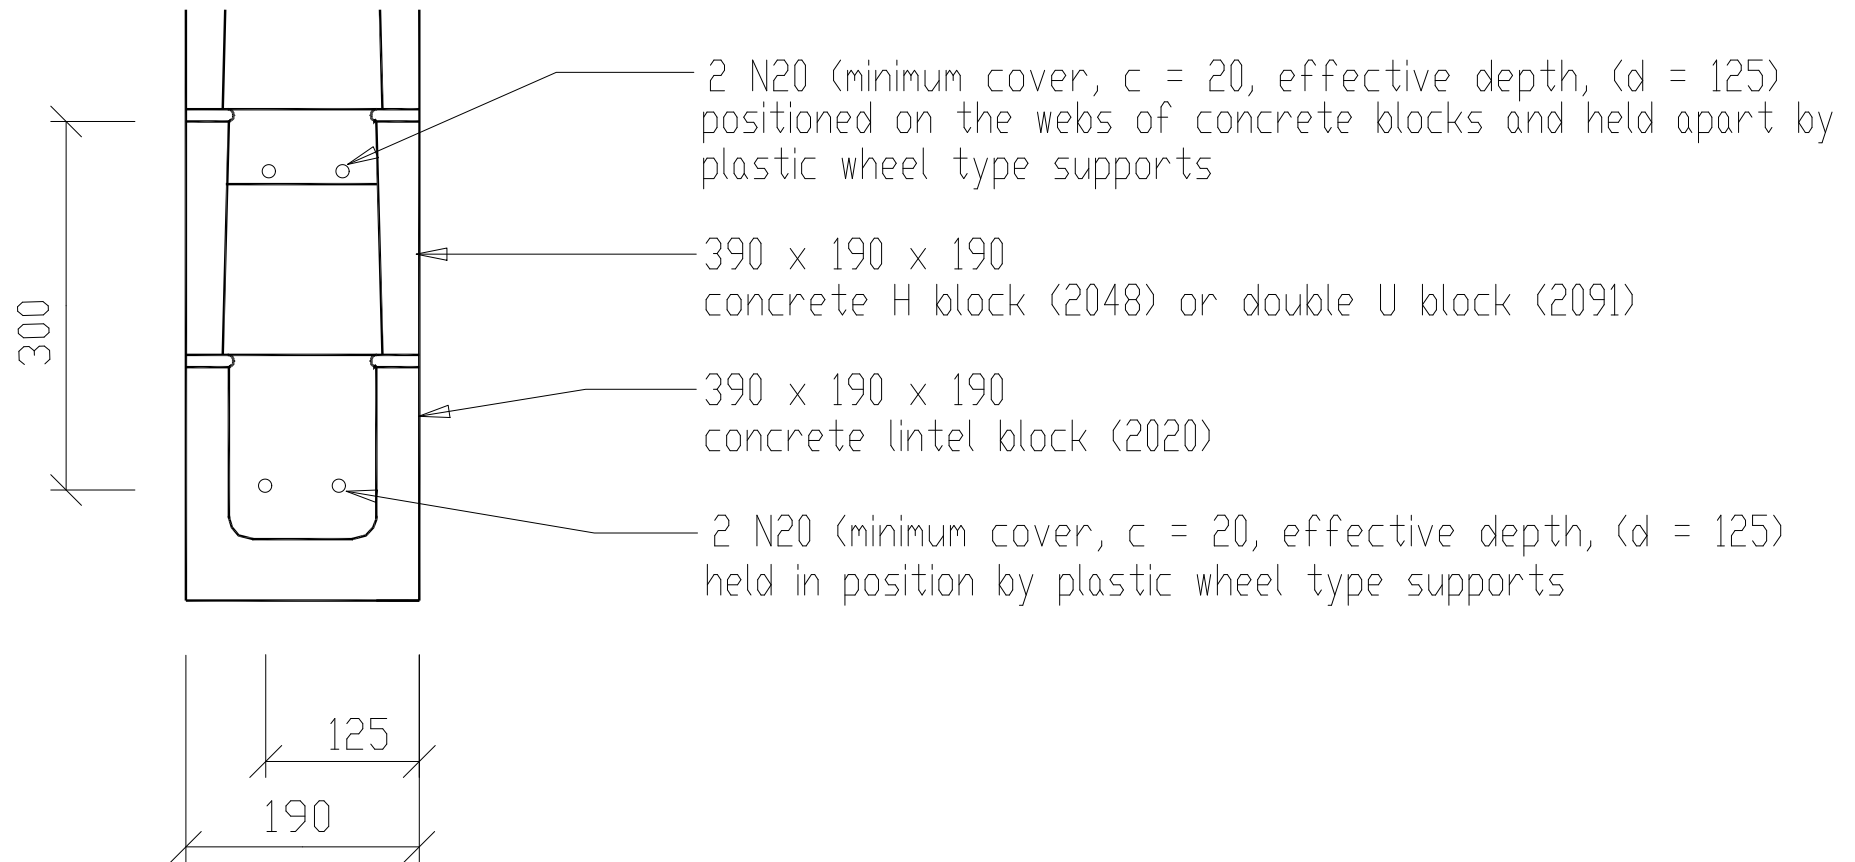

Reinforced Concrete Masonry Lintel Manufactured By Island Block & Paving

Scale 1:10