


- Notes:
- Concrete blocks f'_{uc} 15 MPa
 - Mortar M3 (1:5 + methyl cellulose water thickener)
 - Concrete grout N20 (minimum cement 300 kg/m³; maximum aggregate 10mm)
 - Reinforcement shall be held in position by
 - steel ligatures; or
 - steel hangers; or
 - plastic wheel type support

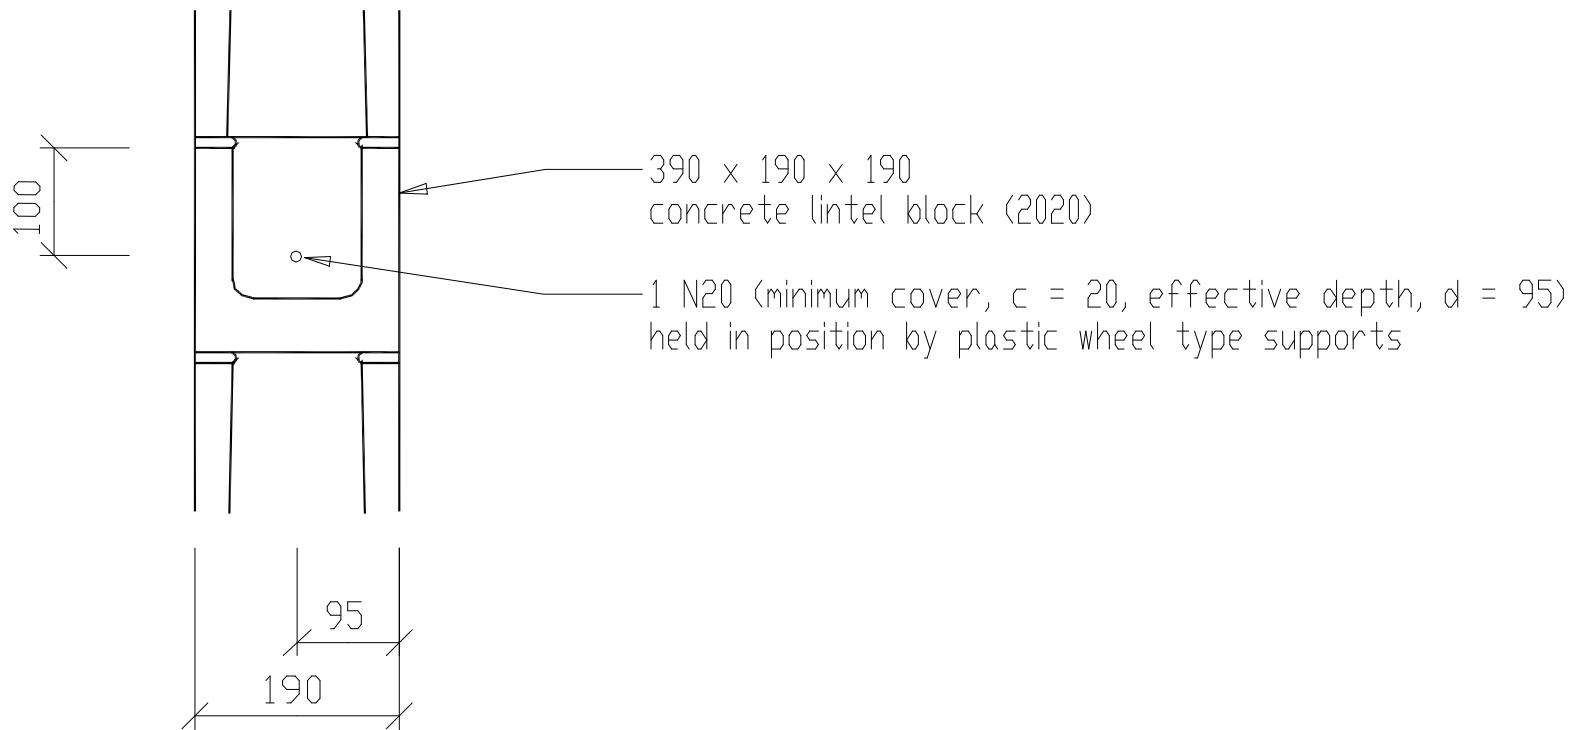

Reinforced Concrete Masonry Bond Beam Manufactured By Island Block & Paving

Scale 1:10