


# Typical Reinforcing Layout

\* Note: all reinforcing details refer to design tables from Island block & Paving

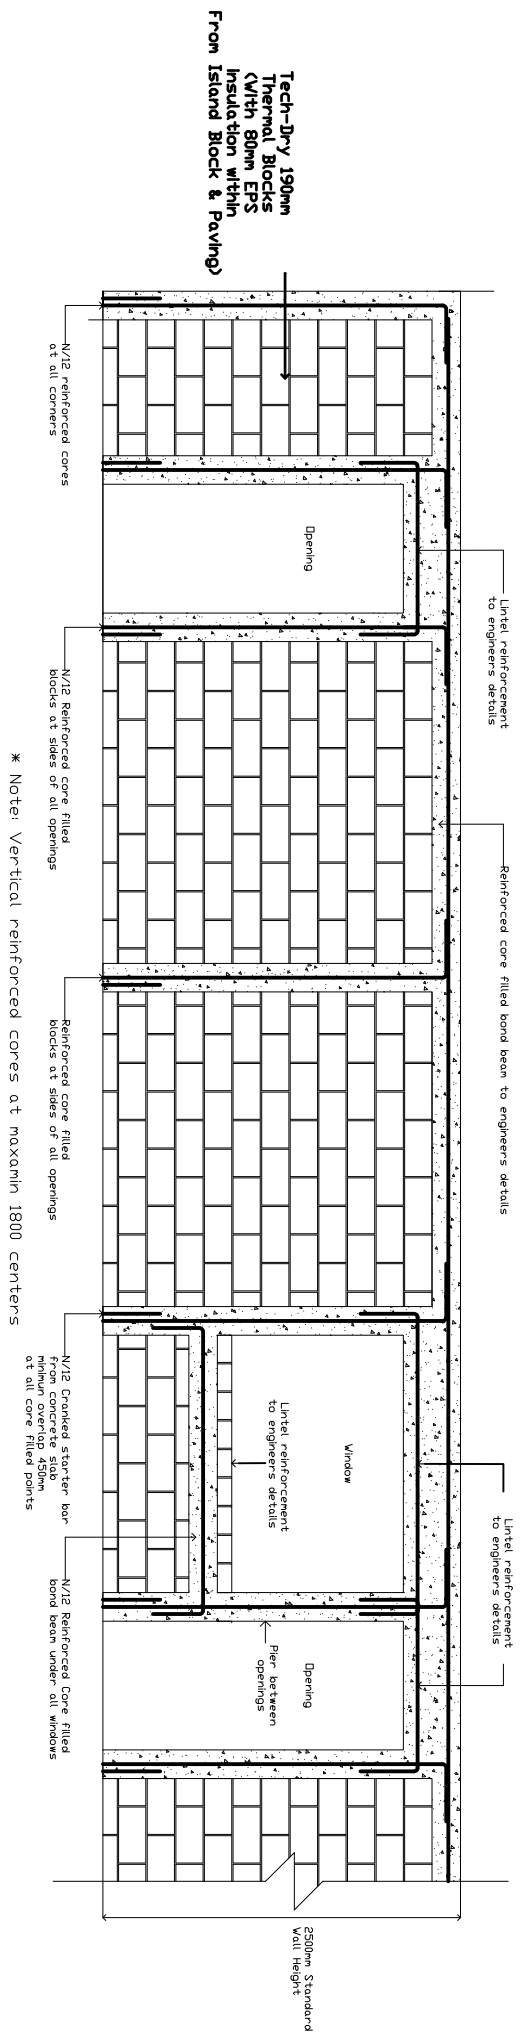

**DISCLAIMER**  
 STANDARD DRAWINGS ARE TYPICAL DETAILS ONLY.  
 PROFESSIONAL CIVIL / STRUCTURAL ENGINEERS MUST  
 BE ENGAGED TO DESIGN, CERTIFY AND MODIFY ACCORDINGLY  
 THE STANDARD RETAINING WALL DRAWINGS BASED ON SITE  
 SPECIFIC REQUIREMENTS SUCH AS: RETAINED SOIL BACKSLOPE,  
 SURCHARGES AND SOIL PROPERTIES.