


GENERAL NOTES:
 REFER TO "ISLAND BLOCK & PAVING" GARDEN WALL BLOCK RETAINING WALL SPECIFICATIONS
 FOR MAXIMUM WALL HEIGHT AND CONSTRUCTION DETAILS.

SETBACK OF RETAINING WALLS TO BE DETERMINED BY DESIGN ENGINEER.

Disclaimer
 Standard drawings are typical details only.
 Professional civil / structural engineers must
 be engaged to design, certify and modify accordingly
 The standard retaining wall drawings based on site
 specific requirements such as retained soil backslope,
 surcharges and soil properties.

Open Drain At 1:100 Min Fall.
 Divert Surface Water Away From Face Of The Wall
 Connect To Stormwater System
 In Accordance With Council Requirements.

Top Garden Wall Block Fixed
 To Block Below With 2 Part Epoxy
 Adhesive In High Use Areas

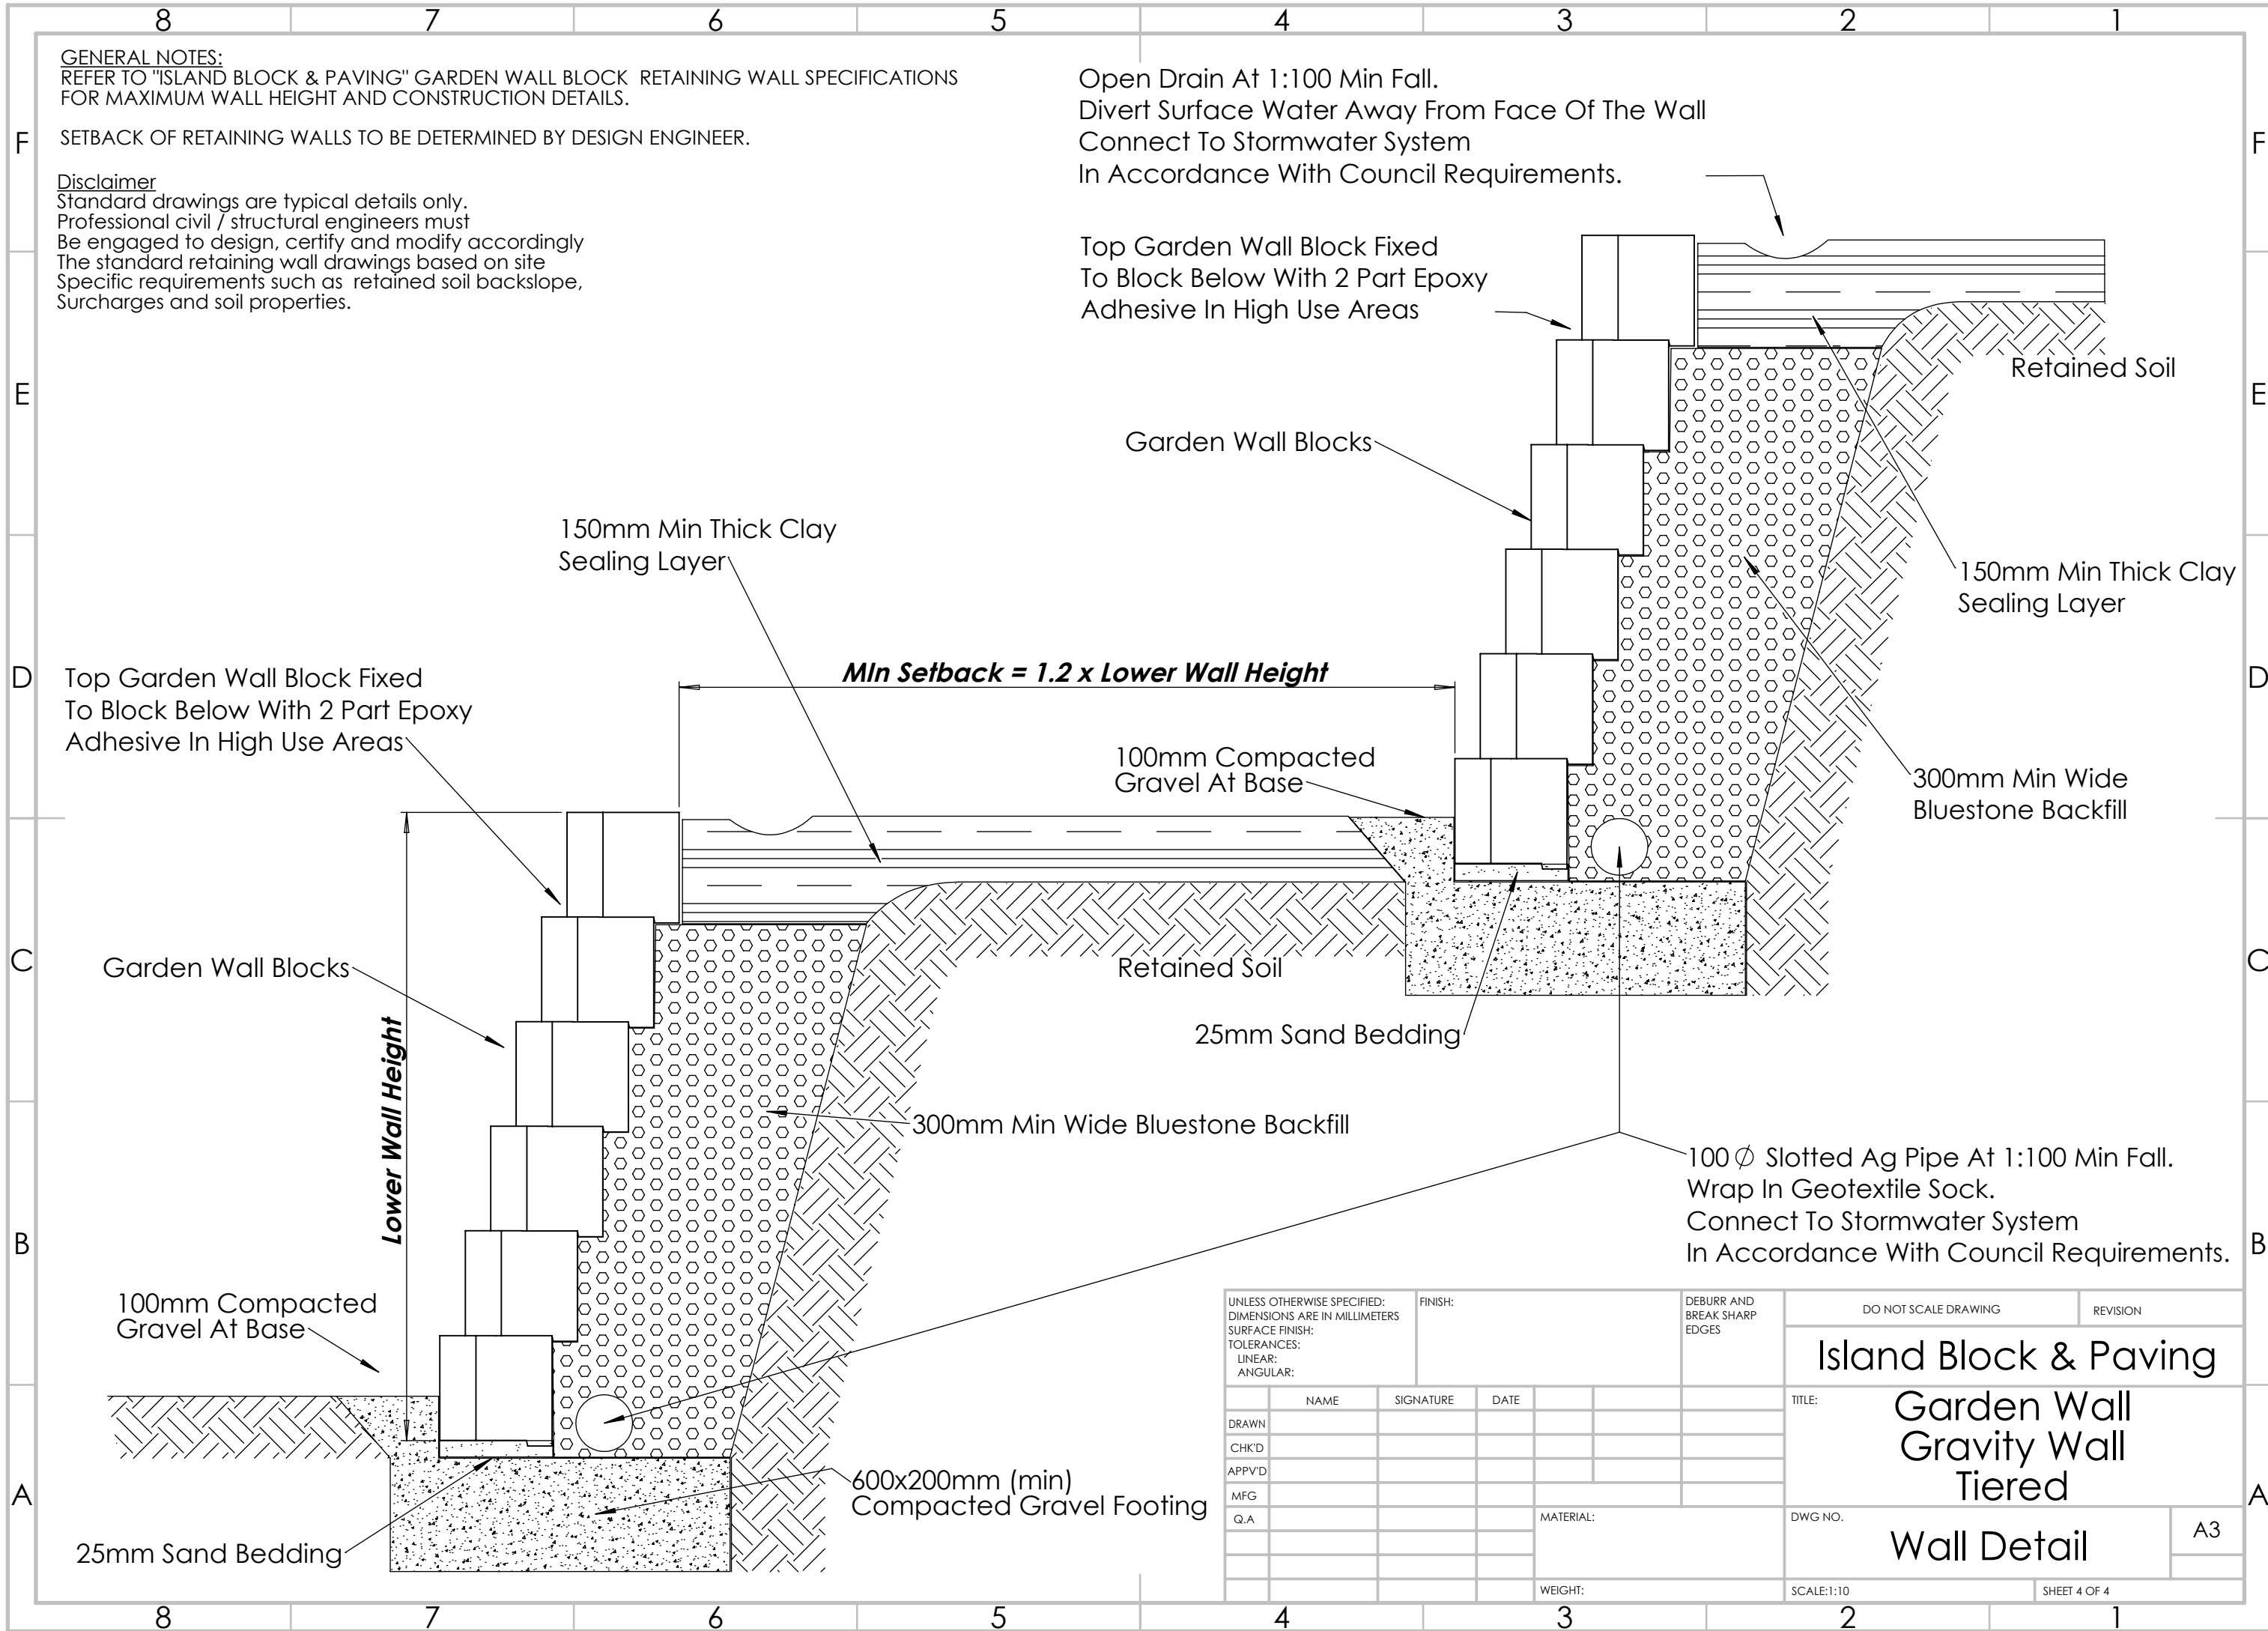

Top Garden Wall Block Fixed
 To Block Below With 2 Part Epoxy
 Adhesive In High Use Areas

Min Setback = 1.2 x Lower Wall Height

100mm Compacted
 Gravel At Base

Garden Wall Blocks

Lower Wall Height

Retained Soil

25mm Sand Bedding

300mm Min Wide Bluestone Backfill

100mm Compacted
 Gravel At Base

100 Ø Slotted Ag Pipe At 1:100 Min Fall.
 Wrap In Geotextile Sock.
 Connect To Stormwater System
 In Accordance With Council Requirements.

25mm Sand Bedding

600x200mm (min)
 Compacted Gravel Footing

UNLESS OTHERWISE SPECIFIED: DIMENSIONS ARE IN MILLIMETERS			FINISH:		DEBURR AND BREAK SHARP EDGES		DO NOT SCALE DRAWING		REVISION	
SURFACE FINISH:							TITLE: Island Block & Paving Garden Wall Gravity Wall Tiered Wall Detail			
TOLERANCES:									DWG NO.	
LINEAR:							SCALE: 1:10		SHEET 4 OF 4	
ANGULAR:							MATERIAL:			
DRAWN			NAME		SIGNATURE		DATE			
CHK'D										
APPV'D										
MFG										
Q.A										
							WEIGHT:			